


PROPOSED SECOND FLOOR PLAN
 SCALE 1:50

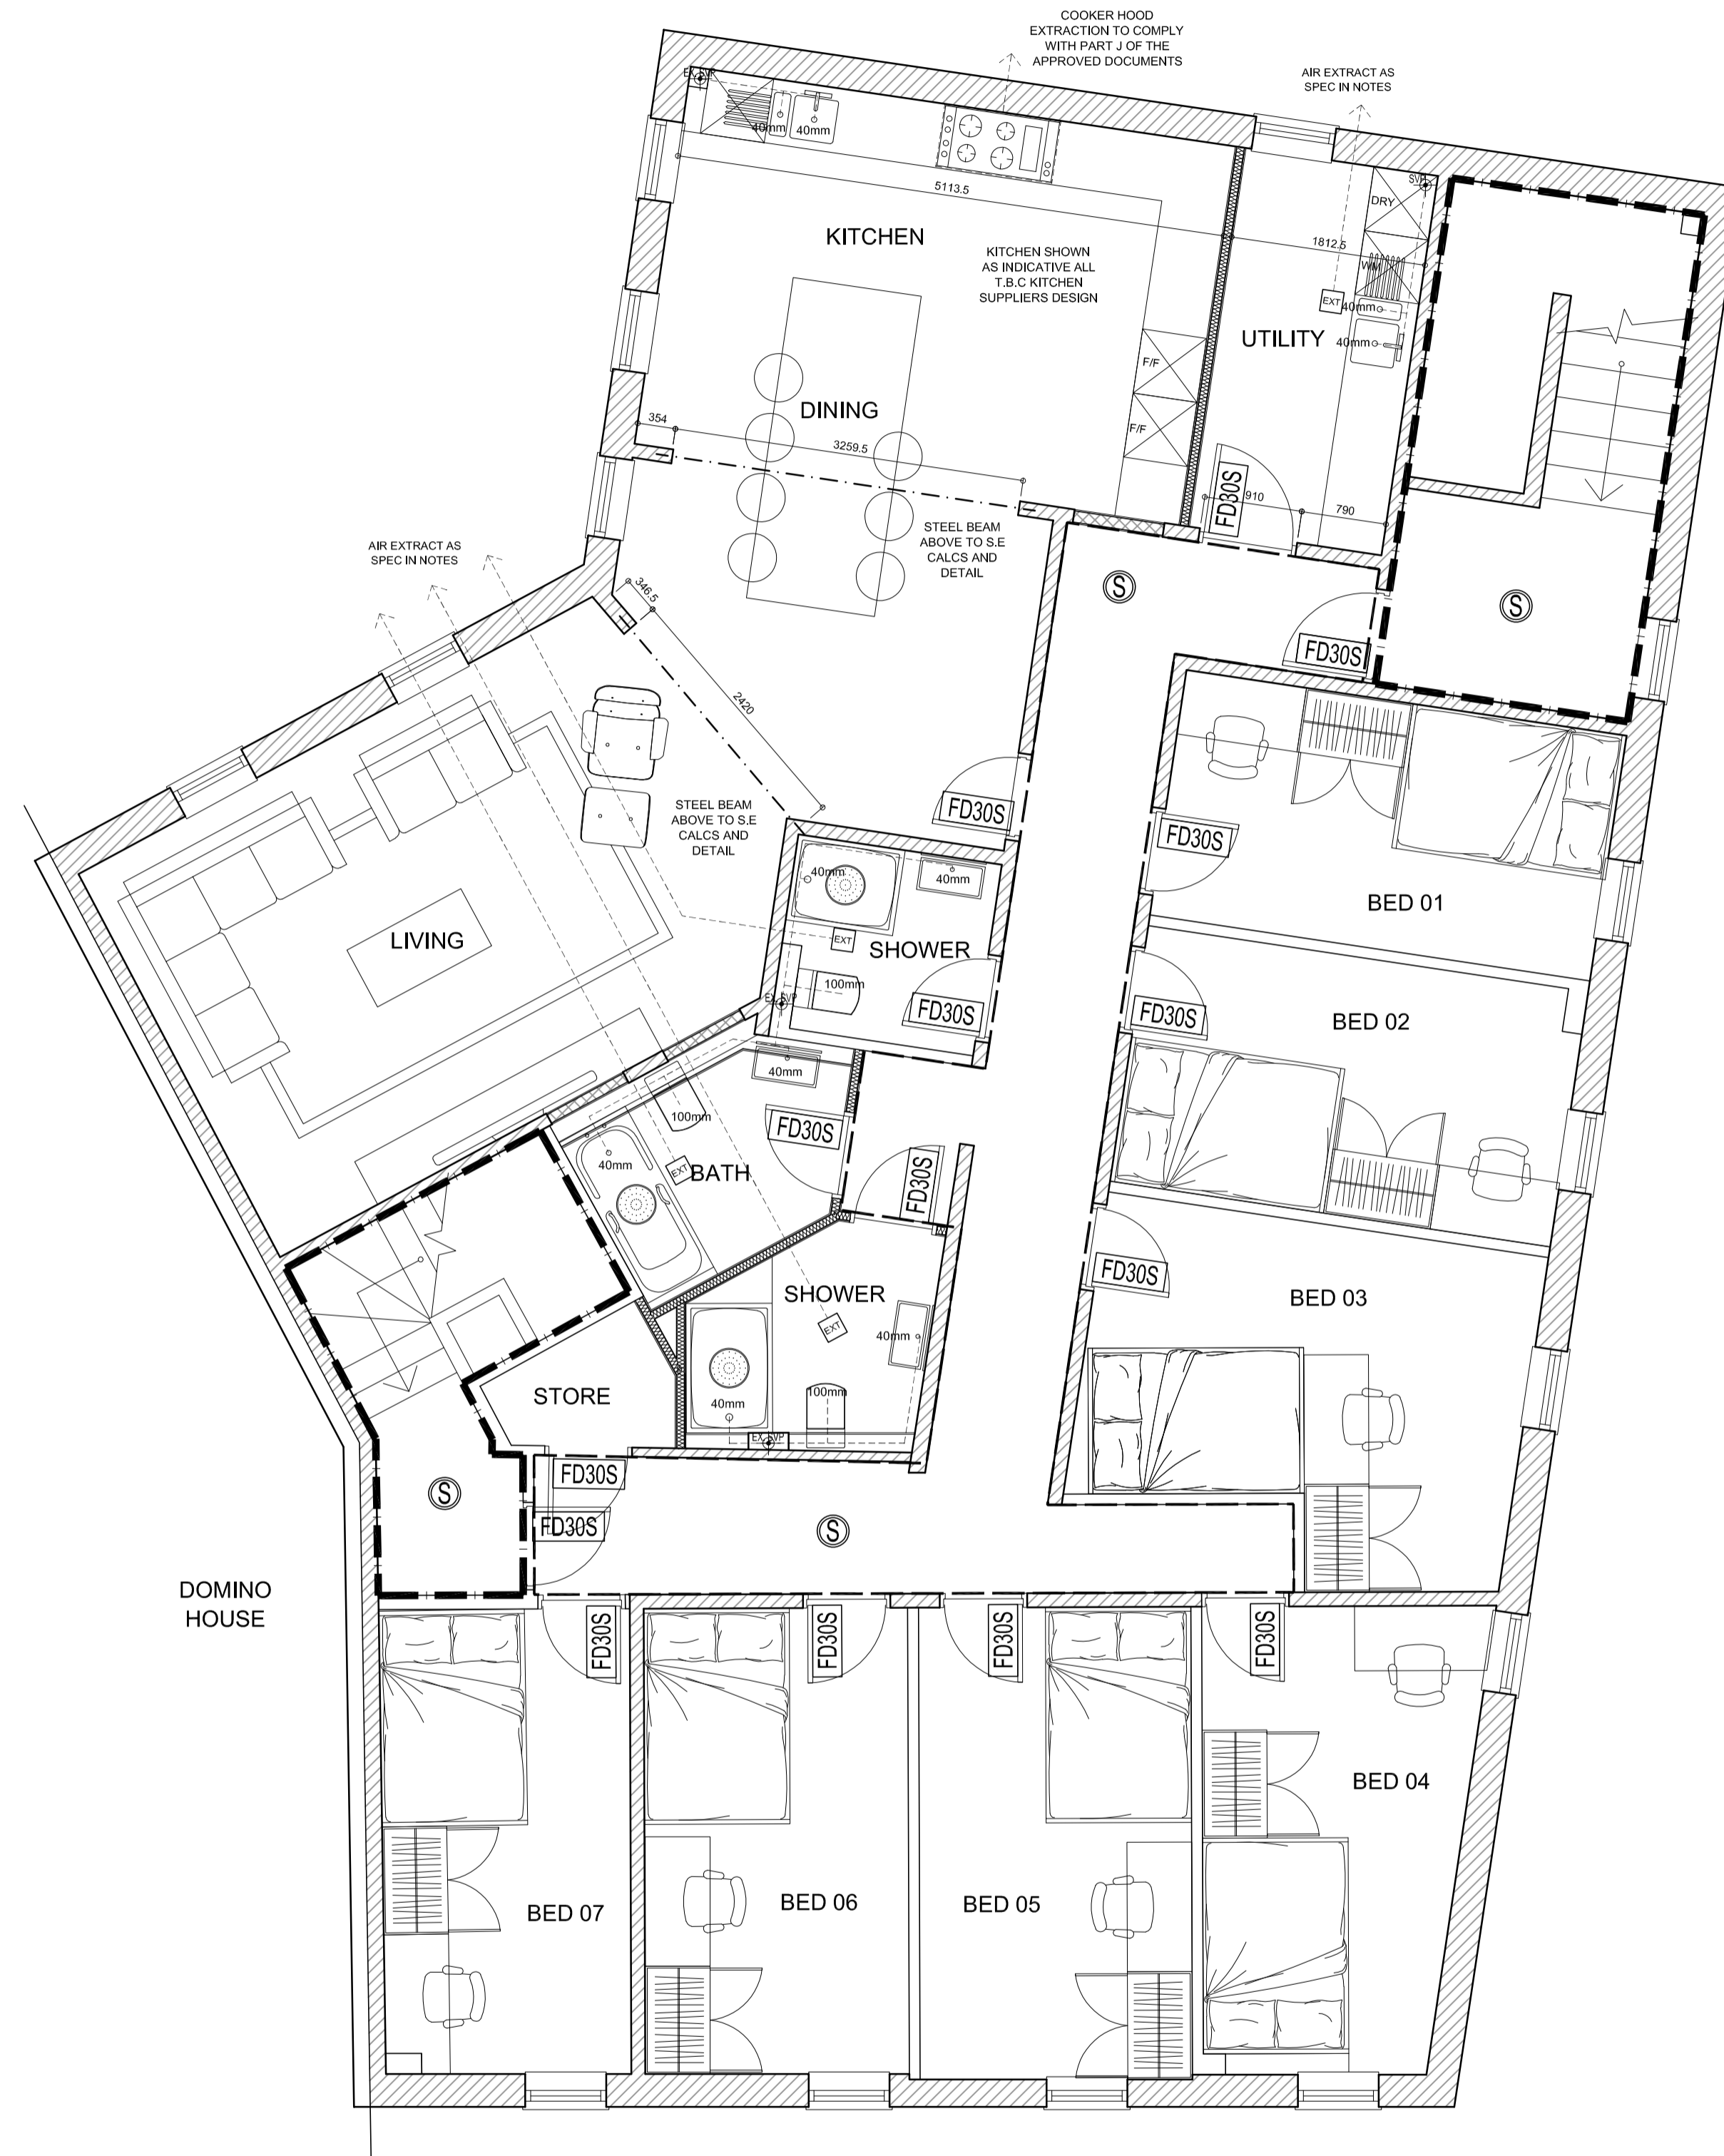

PROPOSED THIRD FLOOR PLAN
 SCALE 1:50



Coda Studios Ltd
 70-71 Cornish Place, Cornish St, Sheffield, S6 3AF
 t:0114 279 6003
 e:information@codastudios.co.uk

Sheffield 2 Let	Client
Egerton House	Job
Second & Third Floor Plan	Title
3064-005	Dwg. No.

DRAWN	CHECKED	DATE	SCALE	REVISION
BC	LC	29/10/2021	@A1	

© COPYRIGHT EXISTS ON THE DESIGNS AND INFORMATION SHOWN ON THIS DRAWING. The Contractor must verify all dimensions on site before making shop drawings or commencing work of any kind. No dimensions to be scaled from this drawing. Architect to be notified of any discrepancies in dimensions immediately.